




SB.18 (DOUBLE LEAF) ACCESS GATE

GALVANISED AND/OR POWDER COATED

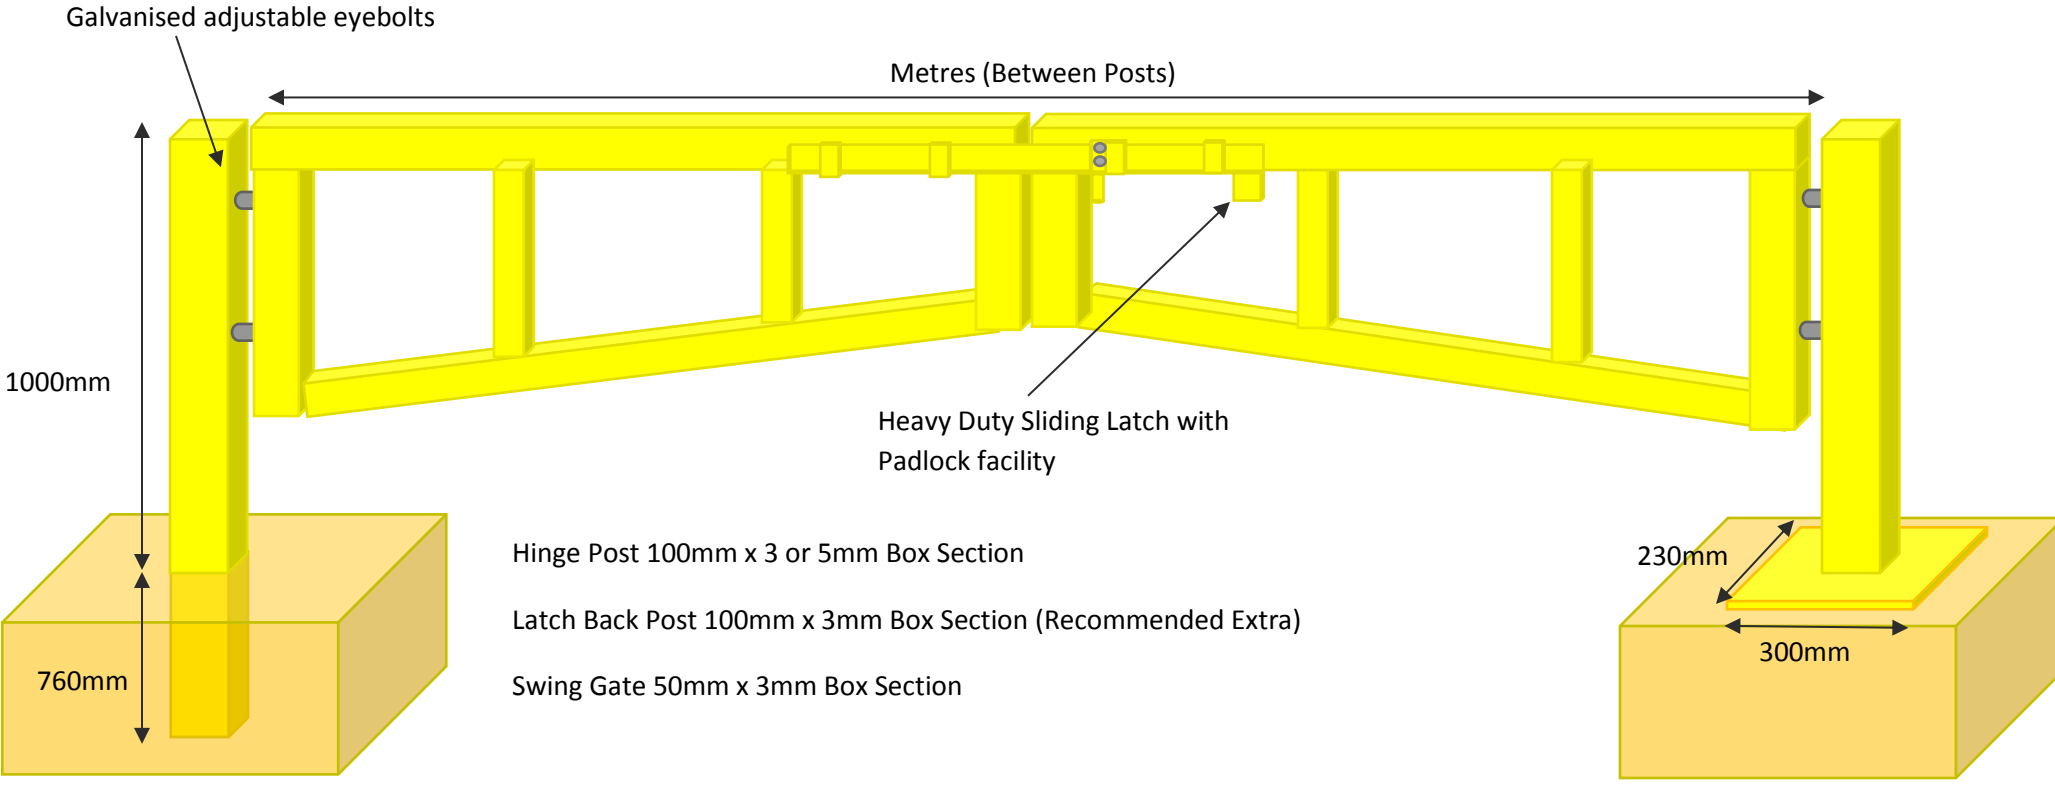

Concrete Base Recommendation

Concrete In: D 800mm x W 450mm x L 450mm (Recommended)

Surface Mounted: D 350mm x W 450mm x L 450mm

**Not to scale*

This is a bespoke product, I agree the sizes are correct and it is 100% chargeable.

Signature **Date.....**