
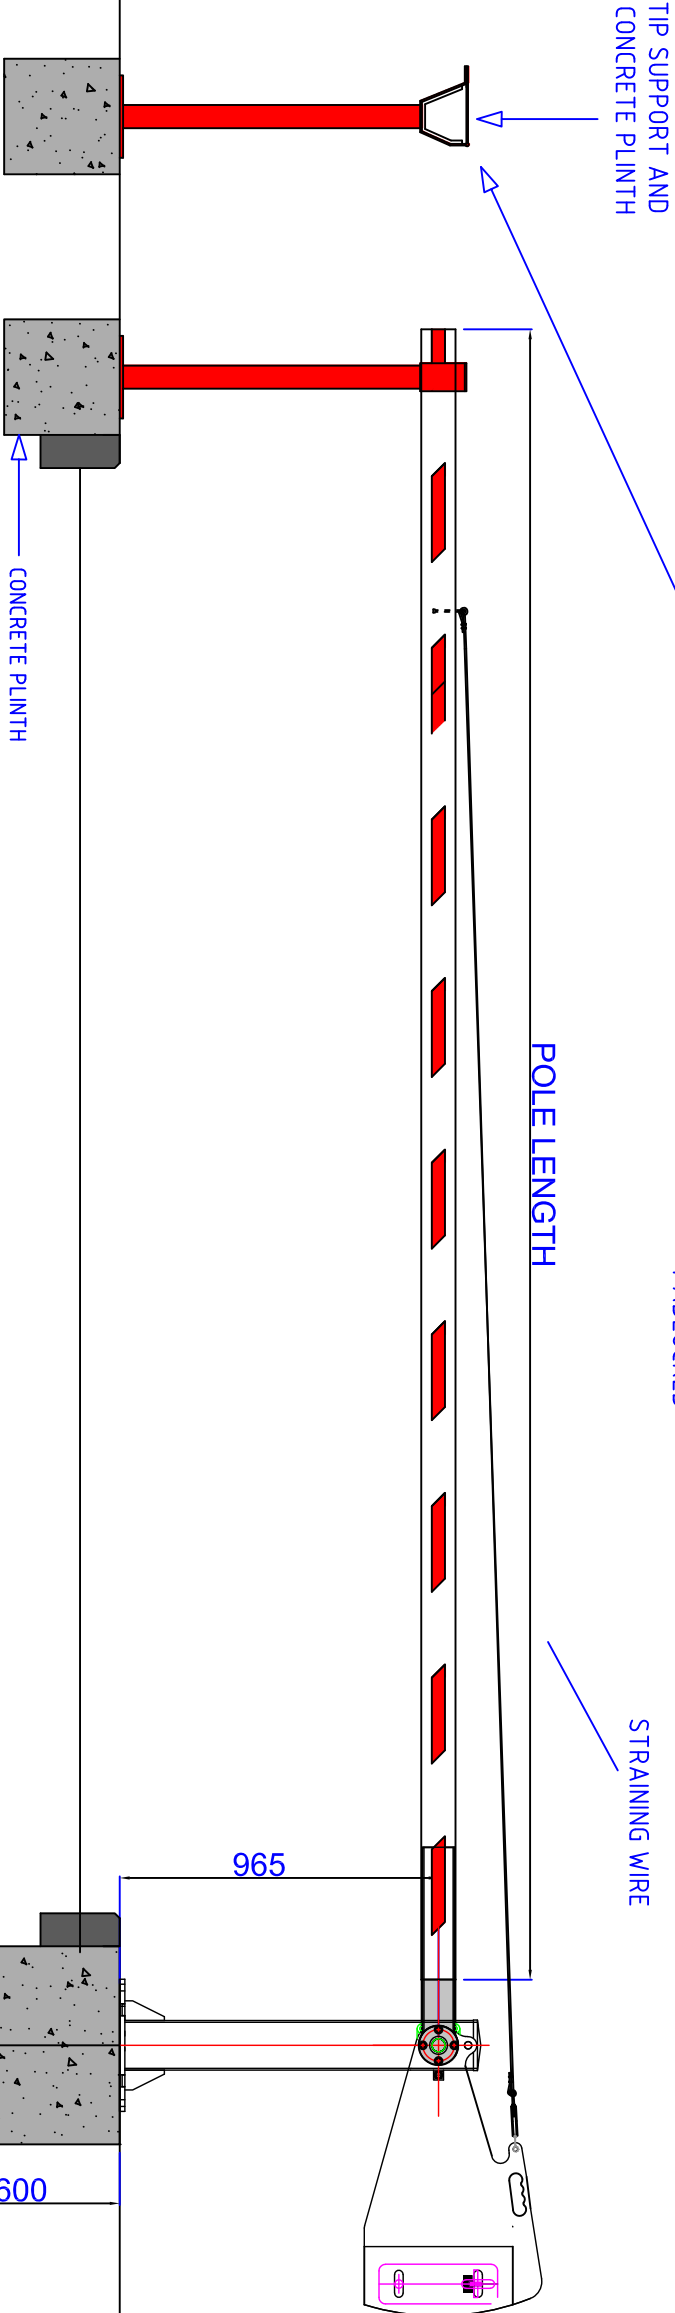
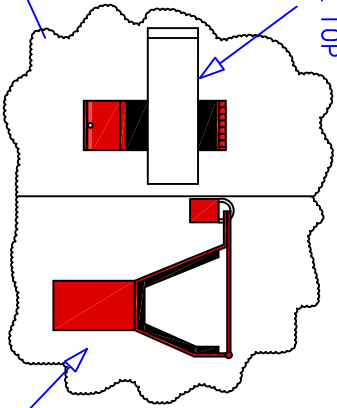


PF5000HD-21 HEAVY DUTY  
MANUAL RAISE ARM BARRIER  
WITH STAINING WIRE

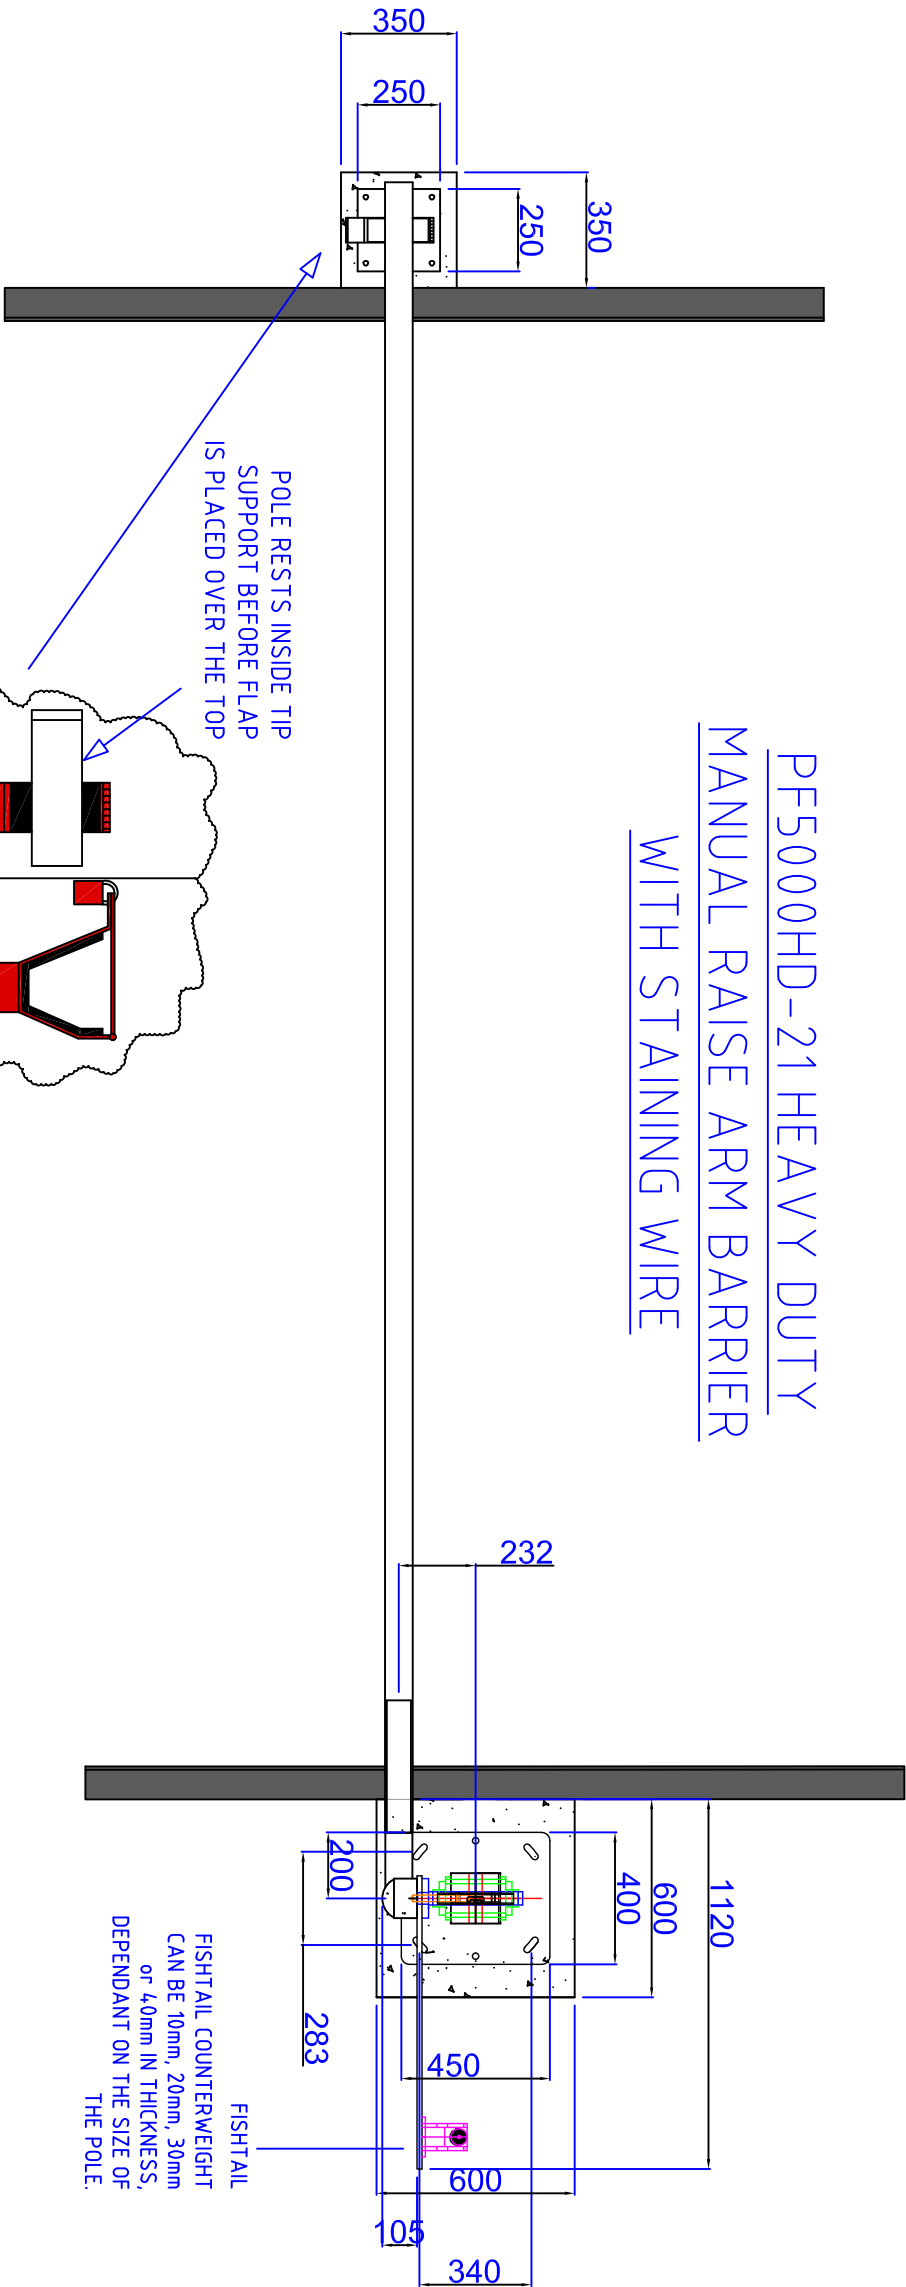

GENERAL NOTES

1. FOUNDATIONS MUST BE LEVEL/IN-LINE.  
2. BARRIER MUST RUN LEVEL.  
3. IF IN DOUBT, PLEASE ASK!

DIMENSIONS & SPECIFICATIONS

POWER REQUIREMENTS

BOLT INFORMATION

INCLUDED-  
MAIN BARRIER:  
HEAVY DUTY: M16 BOLTS

OPTIONS

HI-BAR OPTION AVAILABLE  
(TOP & BOTTOM SKIRT)

SKIRT OPTION AVAILABLE

1.	Revision 01	
No.	Revision/Issue	Date

Generic - PF5000HD- 21

Positioned on Right Side of Site

Eng Number: Manual Barrier	Sheet 1
Date:	