


## PF5000-21 MANUAL STANDARD RAISE ARM BARRIER

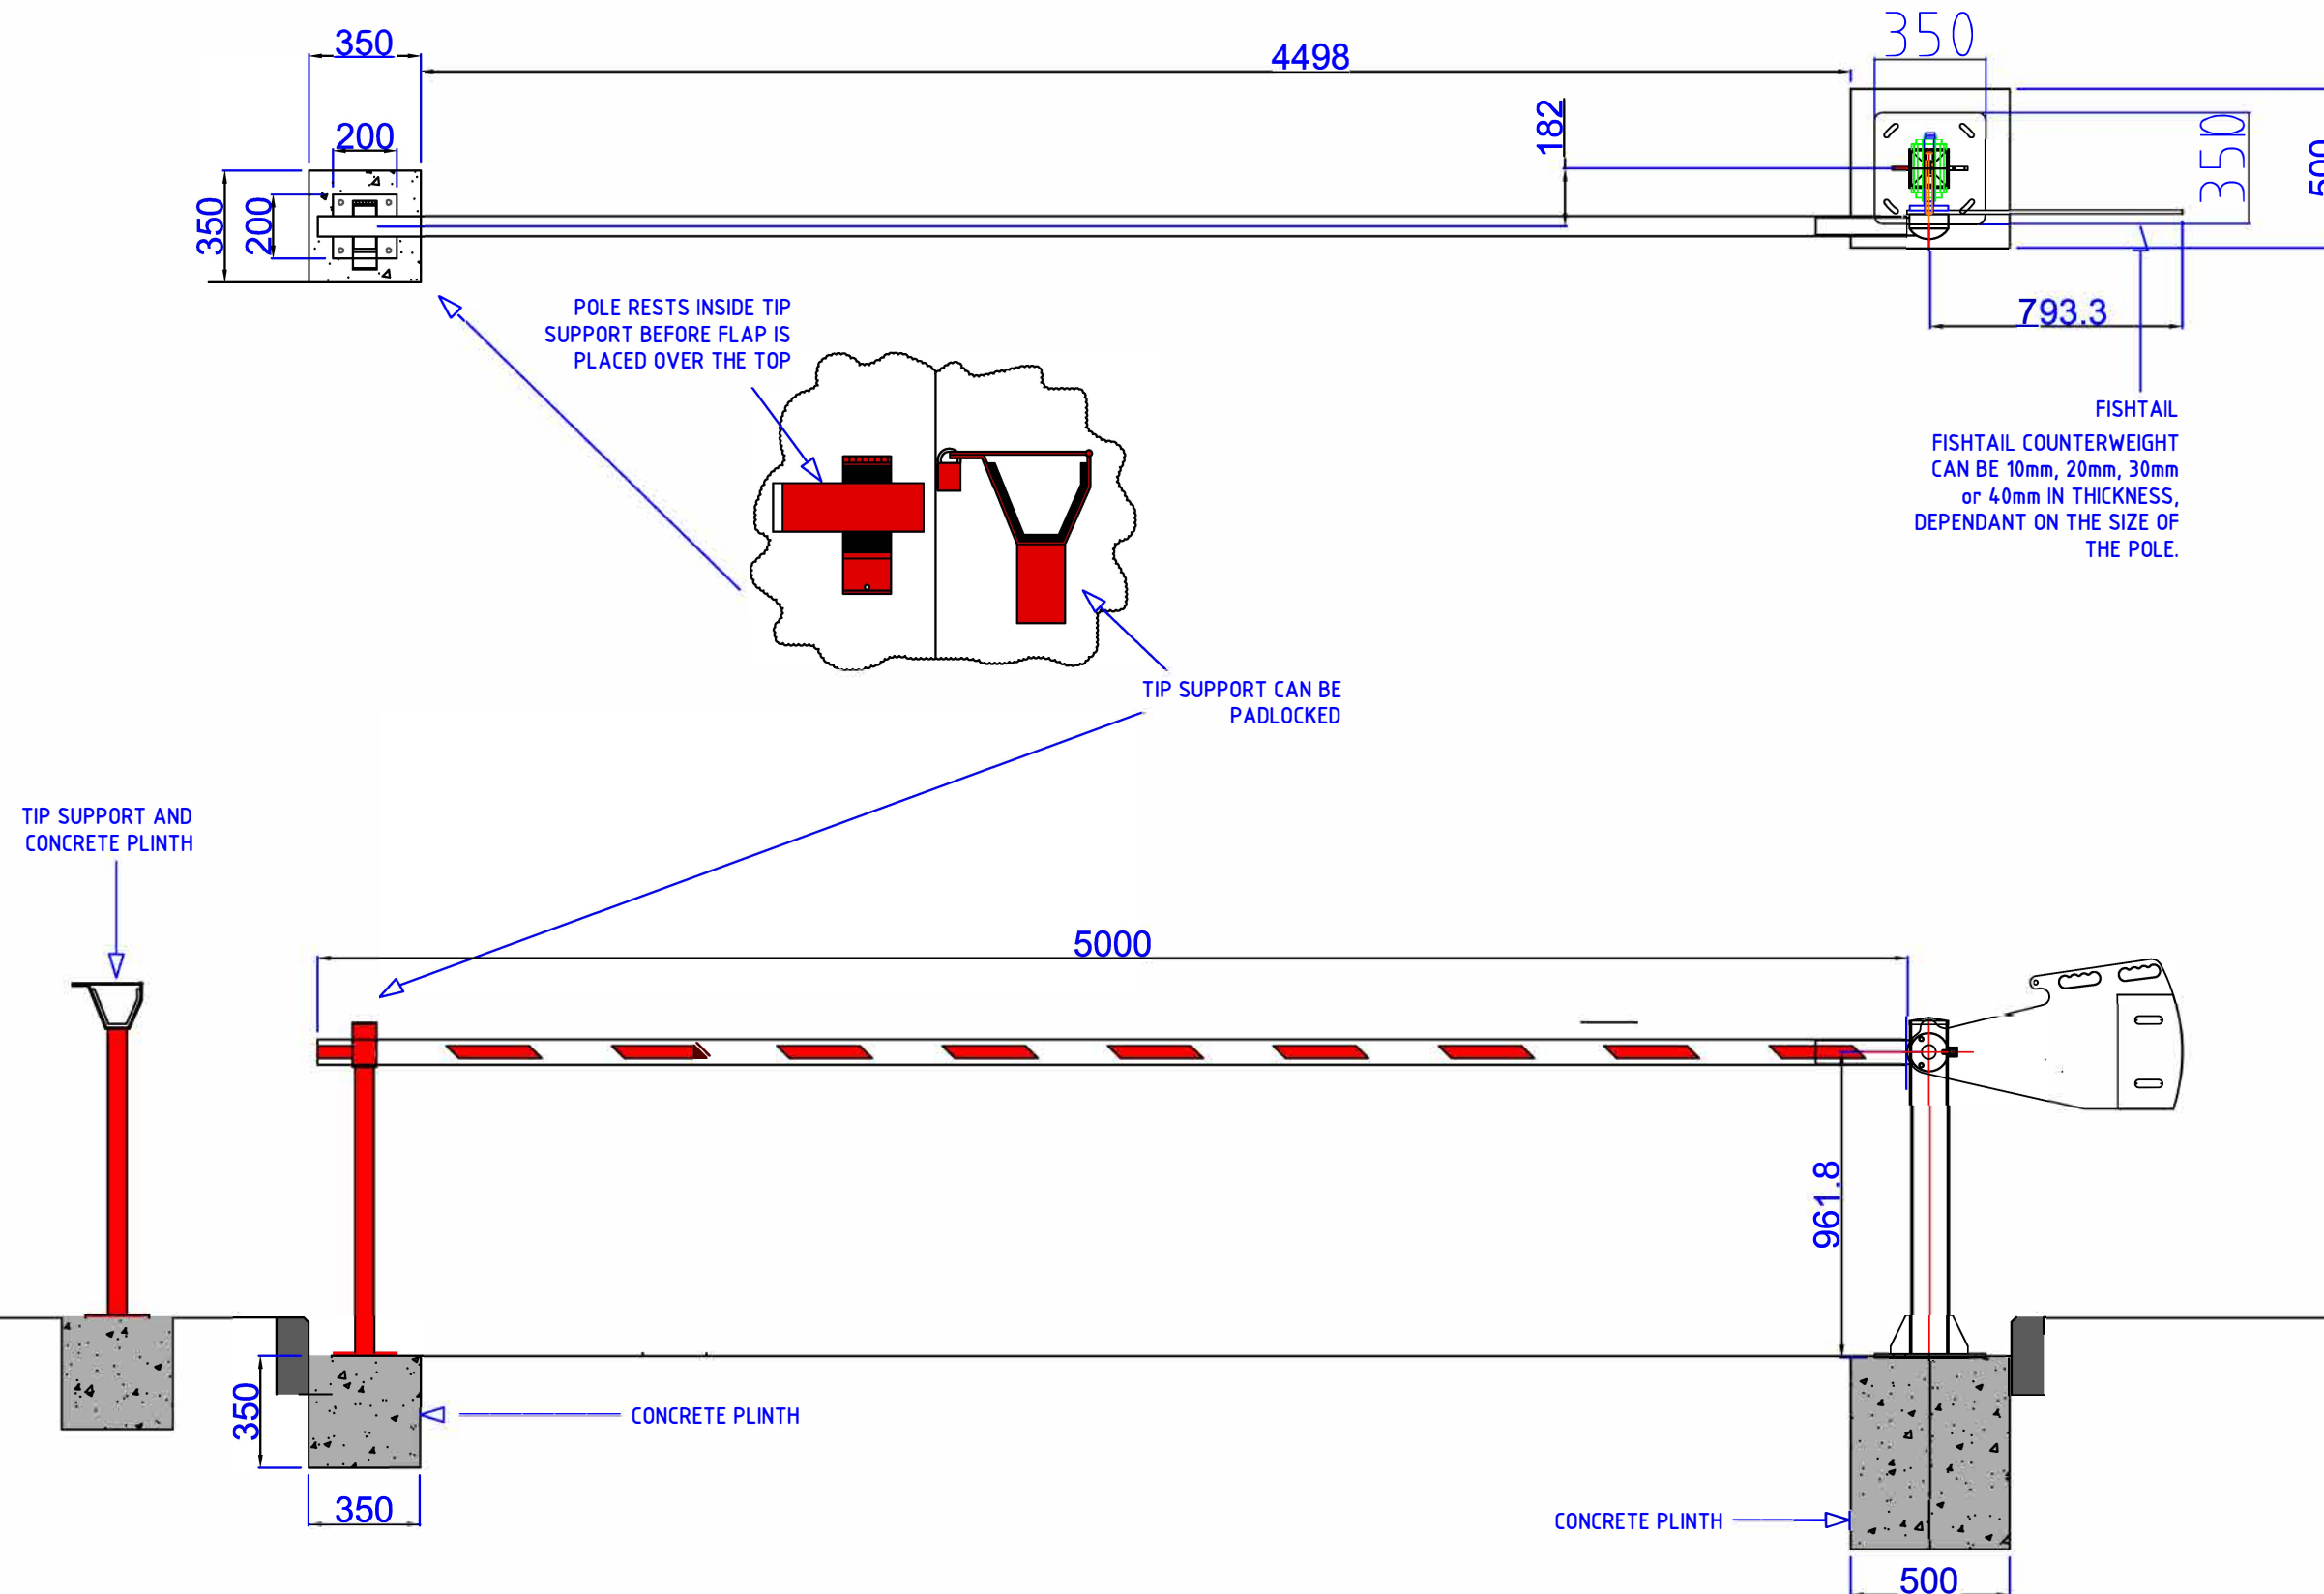

### GENERAL NOTES

- 1.FOUNDATIONS MUST BE LEVEL/IN-LINE.
- 2.BARRIER MUST RUN LEVEL.
- 3.IF IN DOUBT, PLEASE ASK!

### DIMENSIONS & SPECIFICATIONS

### POWER REQUIREMENTS

### BOLT INFORMATION

INCLUDED—  
MAIN BARRIER:  
STANDARD DUTY: M12 BOLTS

### OPTIONS

HI-BAR OPTION AVAILABLE—  
(TOP & BOTTOM SKIRT)

SKIRT OPTION AVAILABLE—

1.	Revision 01	
No.	Revision/Issue	Date

Generic - PF5000S- 21  
Positioned on Right of Site

Orig Number: Manual Barrier	Sheet: 1.
Date:	