


PF5000-21 MANUAL STANDARD RAISE ARM BARRIER WITH STRAINING WIRE

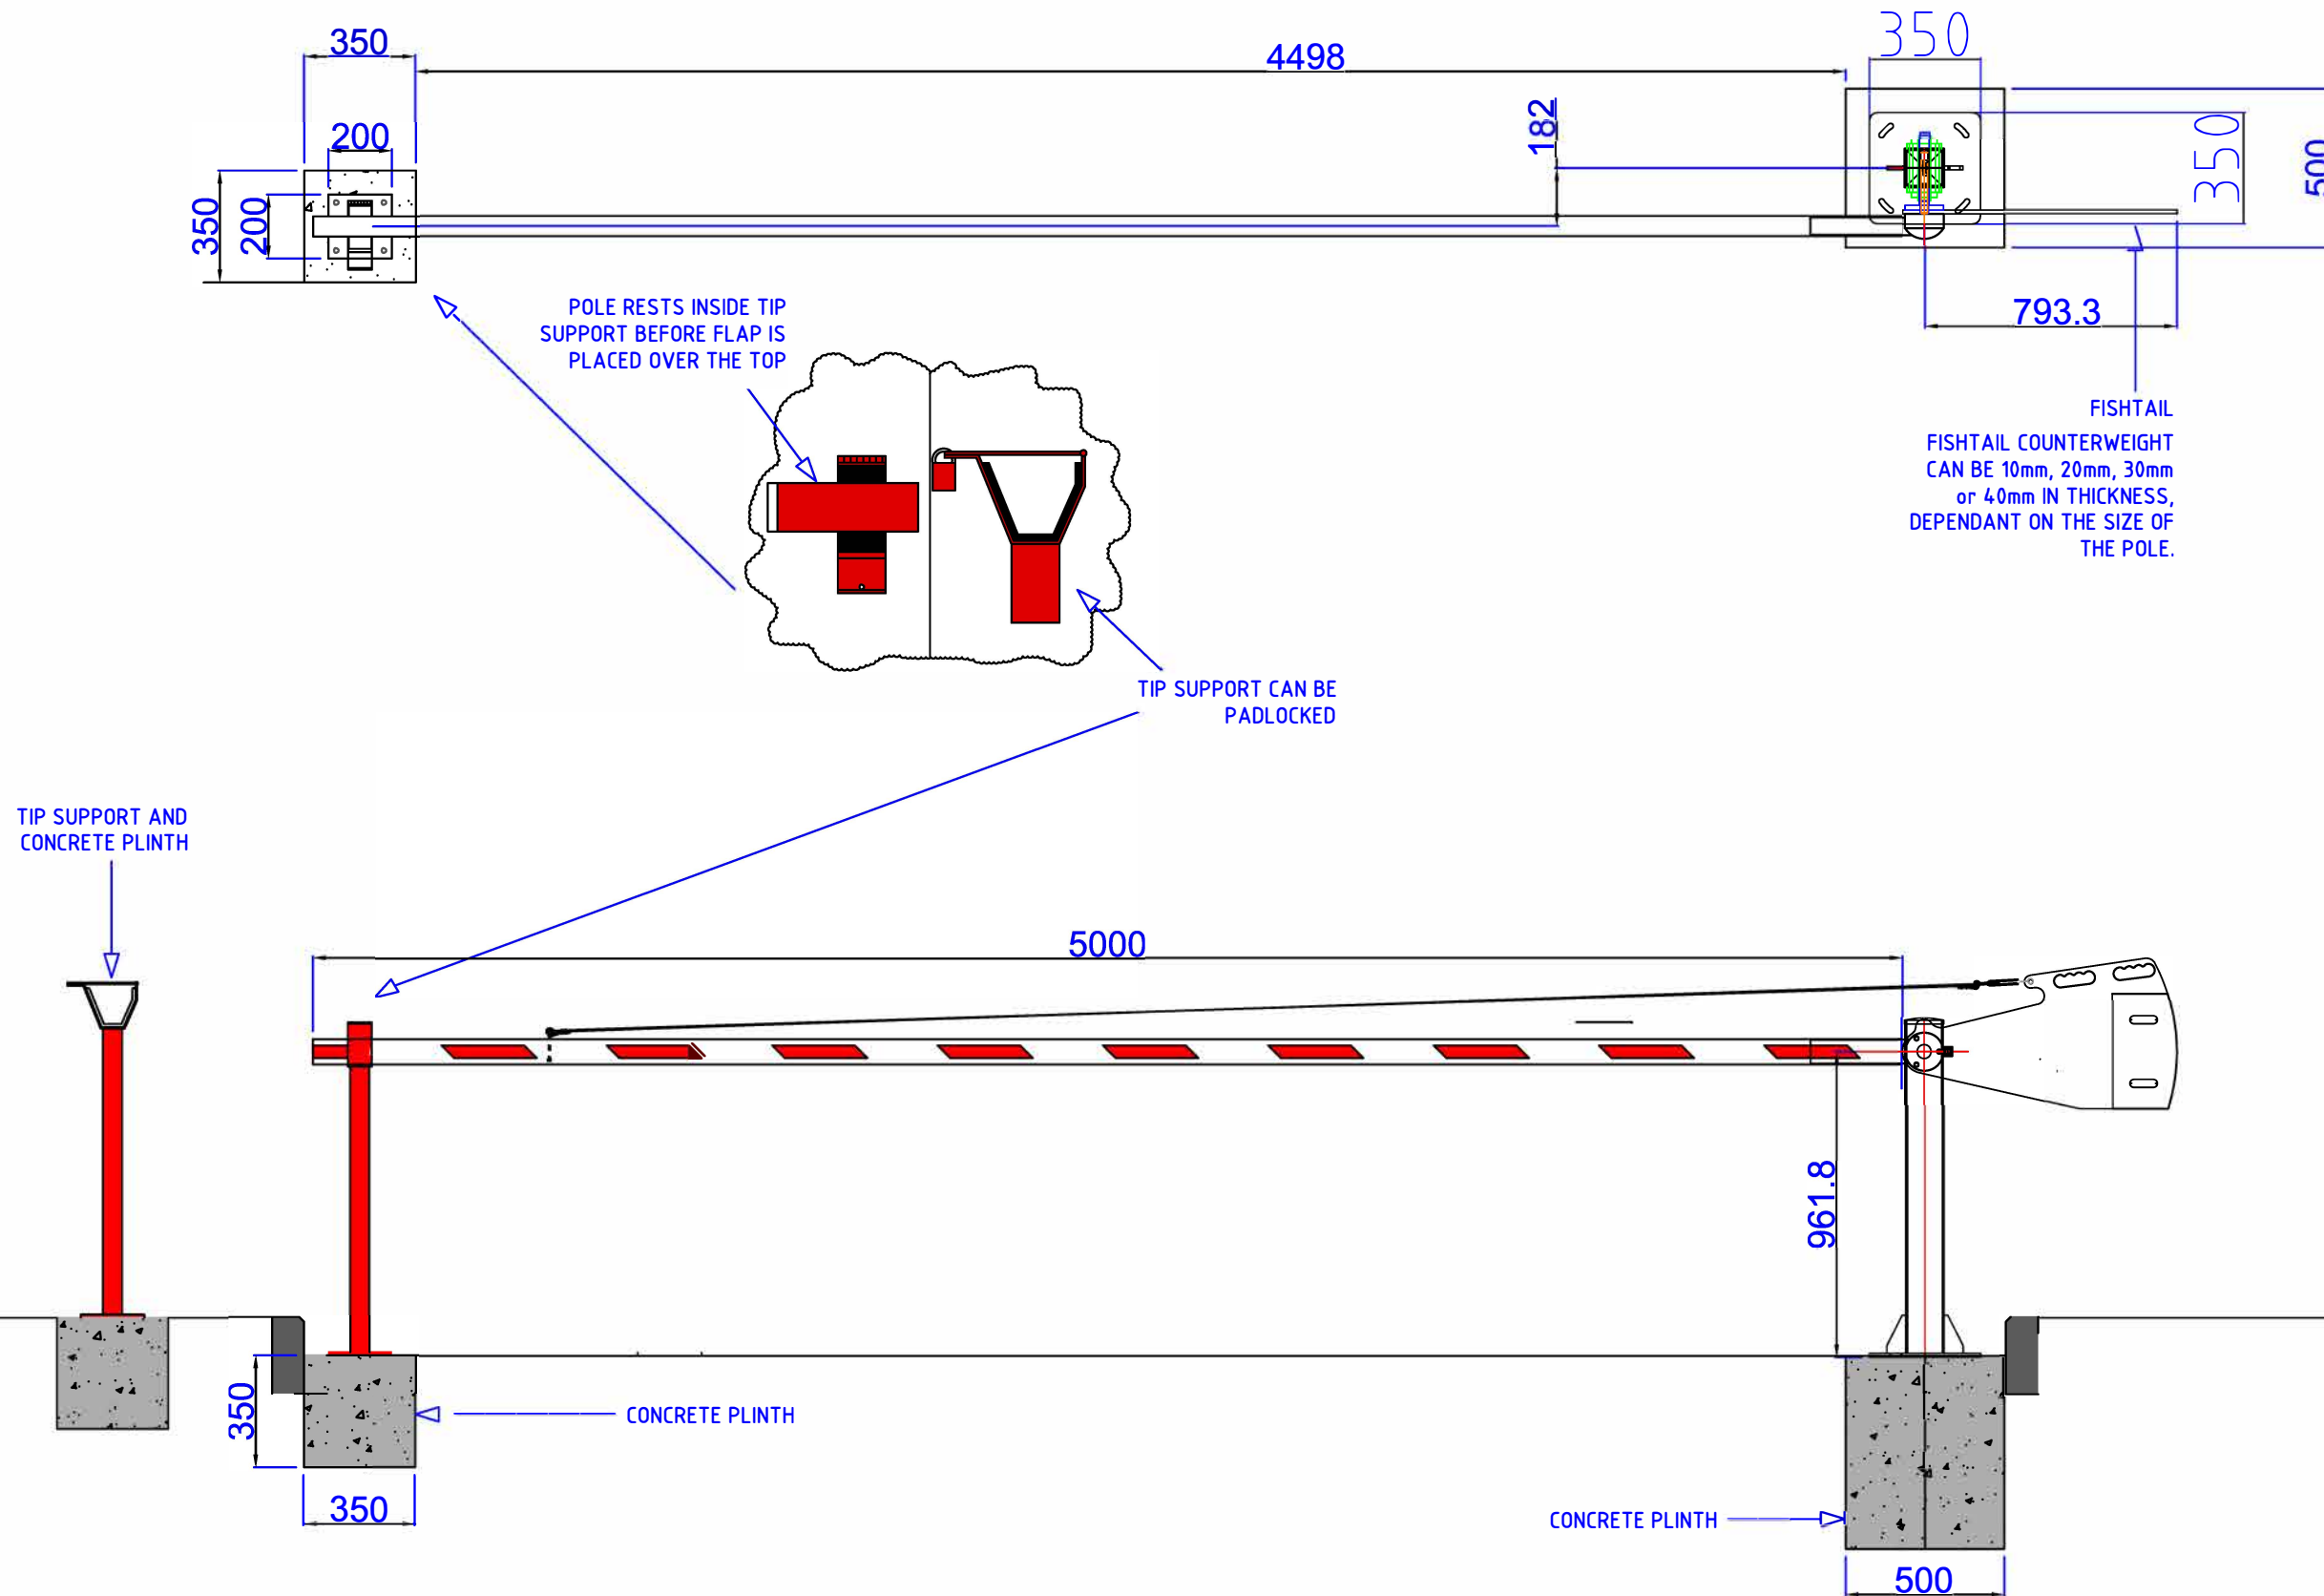

GENERAL NOTES

- 1.FOUNDATIONS MUST BE LEVEL/IN-LINE.
- 2.BARRIER MUST RUN LEVEL.
- 3.IF IN DOUBT, PLEASE ASK!

DIMENSIONS & SPECIFICATIONS

POWER REQUIREMENTS

BOLT INFORMATION

INCLUDED—
MAIN BARRIER:
STANDARD DUTY: M12 BOLTS

OPTIONS

HI-BAR OPTION AVAILABLE → 

SKIRT OPTION AVAILABLE →

1.	Revision 01	
No.	Revision/Issue	Date

Generic - PF5000S- 21

Positioned on Right of Site

Deg Number: Manual Barrier	Sheet 1.
Date:	