

PRODUCT SPECIFICATION

MATERIAL:
C30 Concrete

FINISH:
Smooth Grey

WEIGHT:
57 KG Approx

MAINTENANCE:
MSFCM-CND1 - Concrete Cleaning and Maintenance

INSTALLATION:

1. Excavate suitable foundation for the bollard
2. Position bollard in excavated hole.
3. Cast concrete mass around bollard
4. Allow the foundation to cure


NOTES:

All dimensions are in millimeters unless otherwise stated

This drawing is the sole property and copyright of Marshalls Street Furniture and may not be disclosed to any third party or reproduced in whole or in part without the prior written consent of an authorised representative of the company.

Marshalls PLC reserves the right to change the specifications of products noted above without notice


Foundation sizes given are suited to sub-soils with good load bearing capabilities. Where adverse site conditions are met professional advice to be sought

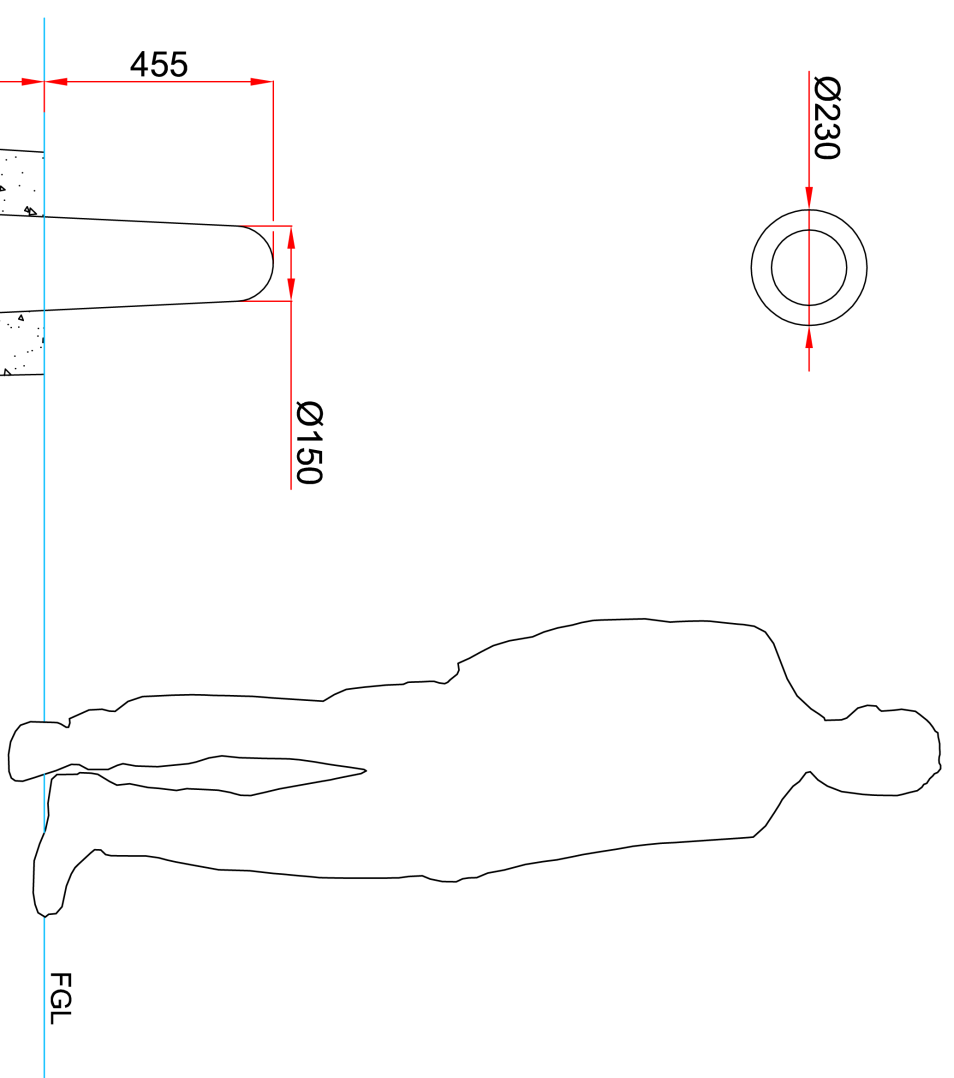

RevNo	Revision Note	Date	Signature
A	FIRST ISSUE	17/03/11	JM

Title:
MONOSCAPE WOODHOUSE
CONCRETE BOLLARD

Drawing No:
PS-BL-10054

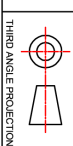

Drawn By: JM Date: 17/03/11

DO NOT SCALE DRAWING
Scale: NTS Sheet: 1 of 1 **A3**